


KEY P7105 ROAD CLOSED <small>ADVANCED WARNING THIS ROAD WILL BE CLOSED FROM --- TO --- FOR --- DAYS / WEEKS</small>	ROAD AHEAD CLOSED FOLLOW DIVERSION 02	Diverted traffic 04	Diverted traffic 06	Diversion 08	ROAD AHEAD CLOSED 10	Diverted traffic 12	Diverted traffic 14
	Diversion ENDS 03	Diverted traffic 05	Diversion 07	Diversion 09	Diverted traffic 11	Diverted traffic 13	15

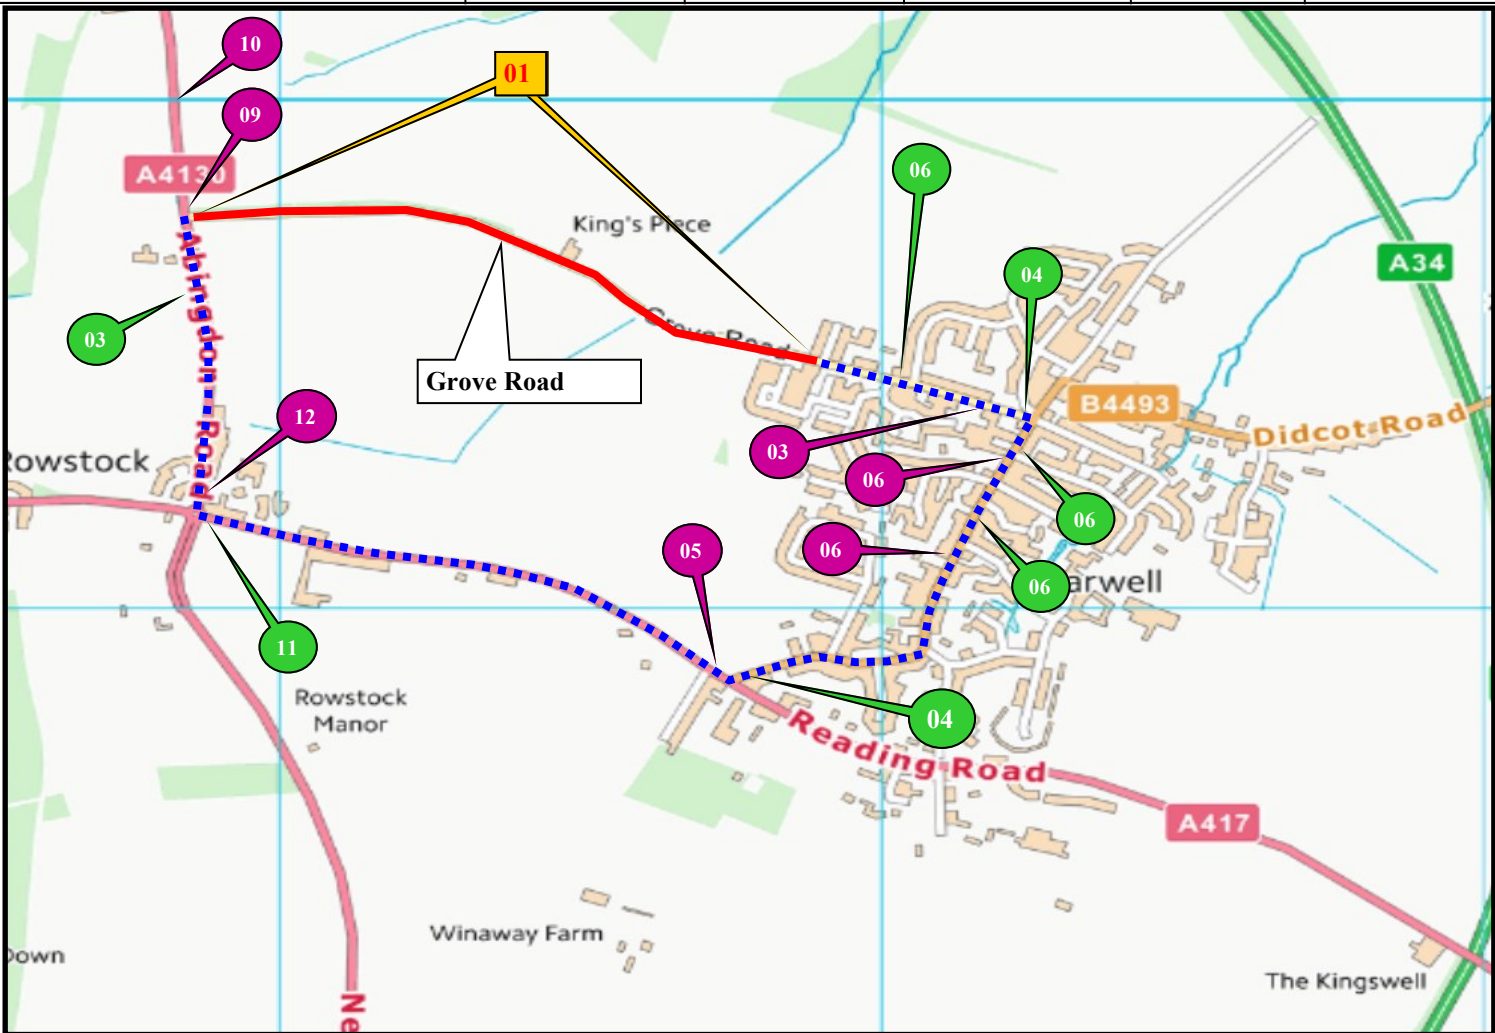

N

21	16
22	17
23	18
	19
	20

ALUX
TRAFFIC CONTROL & MANAGEMENT

A-Plant Lux Traffic Control & Management
Kemble Airfield Enterprise Park
Cloucester Road
Kemble
GL7 8BQ
Telephone: 0870 050 0792
Fax: 0845 0047105

NOTES

1. ALL EQUIPMENT SHALL BE APPROVED AND SHALL COMPLY WITH THE DEPARTMENT OF TRANSPORT SPECIFICATION MCE0111 THIS DRAWING DOES NOT SHOW THE NORMAL ROADWORKS SIGNING THAT WILL BE REQUIRED (chapter 8)

2. ALL SIGNS TO BE IN ACCORDANCE WITH TSGRD 2002 AND TO MINIMUM CLASS 2 RETROREFLECTIVE

3. MINIMUM x HEIGHT OF LETTERING TO BE 60MM AND SIGN BOARDS TO BE MIN 1000MMx750MM WHERE APPROPRIATE

THIS DRAWING IS PROTECTED BY COPYRIGHT AND THE INFORMATION CONTAINED THEREIN IS CONFIDENTIAL. THE DRAWING MAY NOT BE COPIED AND THE INFORMATION CONTAINED THEREIN MAY NOT BE USED, OR DISCLOSED TO A THIRD PARTY, WHOLLY OR IN PART WITH THE WRITTEN PERMISSION OF APLANT LUX TRAFFIC CONTROLS LTD

CROWN COPYRIGHT DATA REPRODUCED BY PERMISSION OF THE CONTROLLER OF HMSO

CLIENT DETAILS	REP/DEPOT	DRAWN BY	ADDRESS
PRIORITY CON	KA/233	K A	GROVE ROAD ROWSTOCK OX11 0PB
AMMEND NO	SHEET NO.	DATE	
00	3 OF 3	14/11/18	
SUITABLE TIME TO UNDERTAKE THE WORKS			
OFFPEAK	NIGHT	WEEKEND	24 HOUR WORKS
0930-1530	2100-0600		
		✓	
BUS ROUTE AFFECTED			YES

KEY

- ROAD CLOSURE
- DIVERSION ROUTE
- ANTI-CLOCKWISE DIVERSION
- CLOCKWISE DIVERSION
- ROAD CLOSURE SIGN

ROAD CLOSURE LENGTH APPROX 1000m
ROAD CLOSURE WIDTH APPROX 4.0m

HIRE ADVICE 233-S003164