


INSTALCOM LTD  
 BOREHAMWOOD IND. PARK  
 ROWLEY LANE  
 BOREHAMWOOD  
 WD6 5PZ  
 Tel. 020 8731 4600  
 Fax. 020 8731 4601

## Drawing Notes

**Advance Warning**  
 Footpath Closed  
 From 29/11/21 to 08/03/22  
 Due to SSE Works

**FOOTPATH  
 CLOSED**

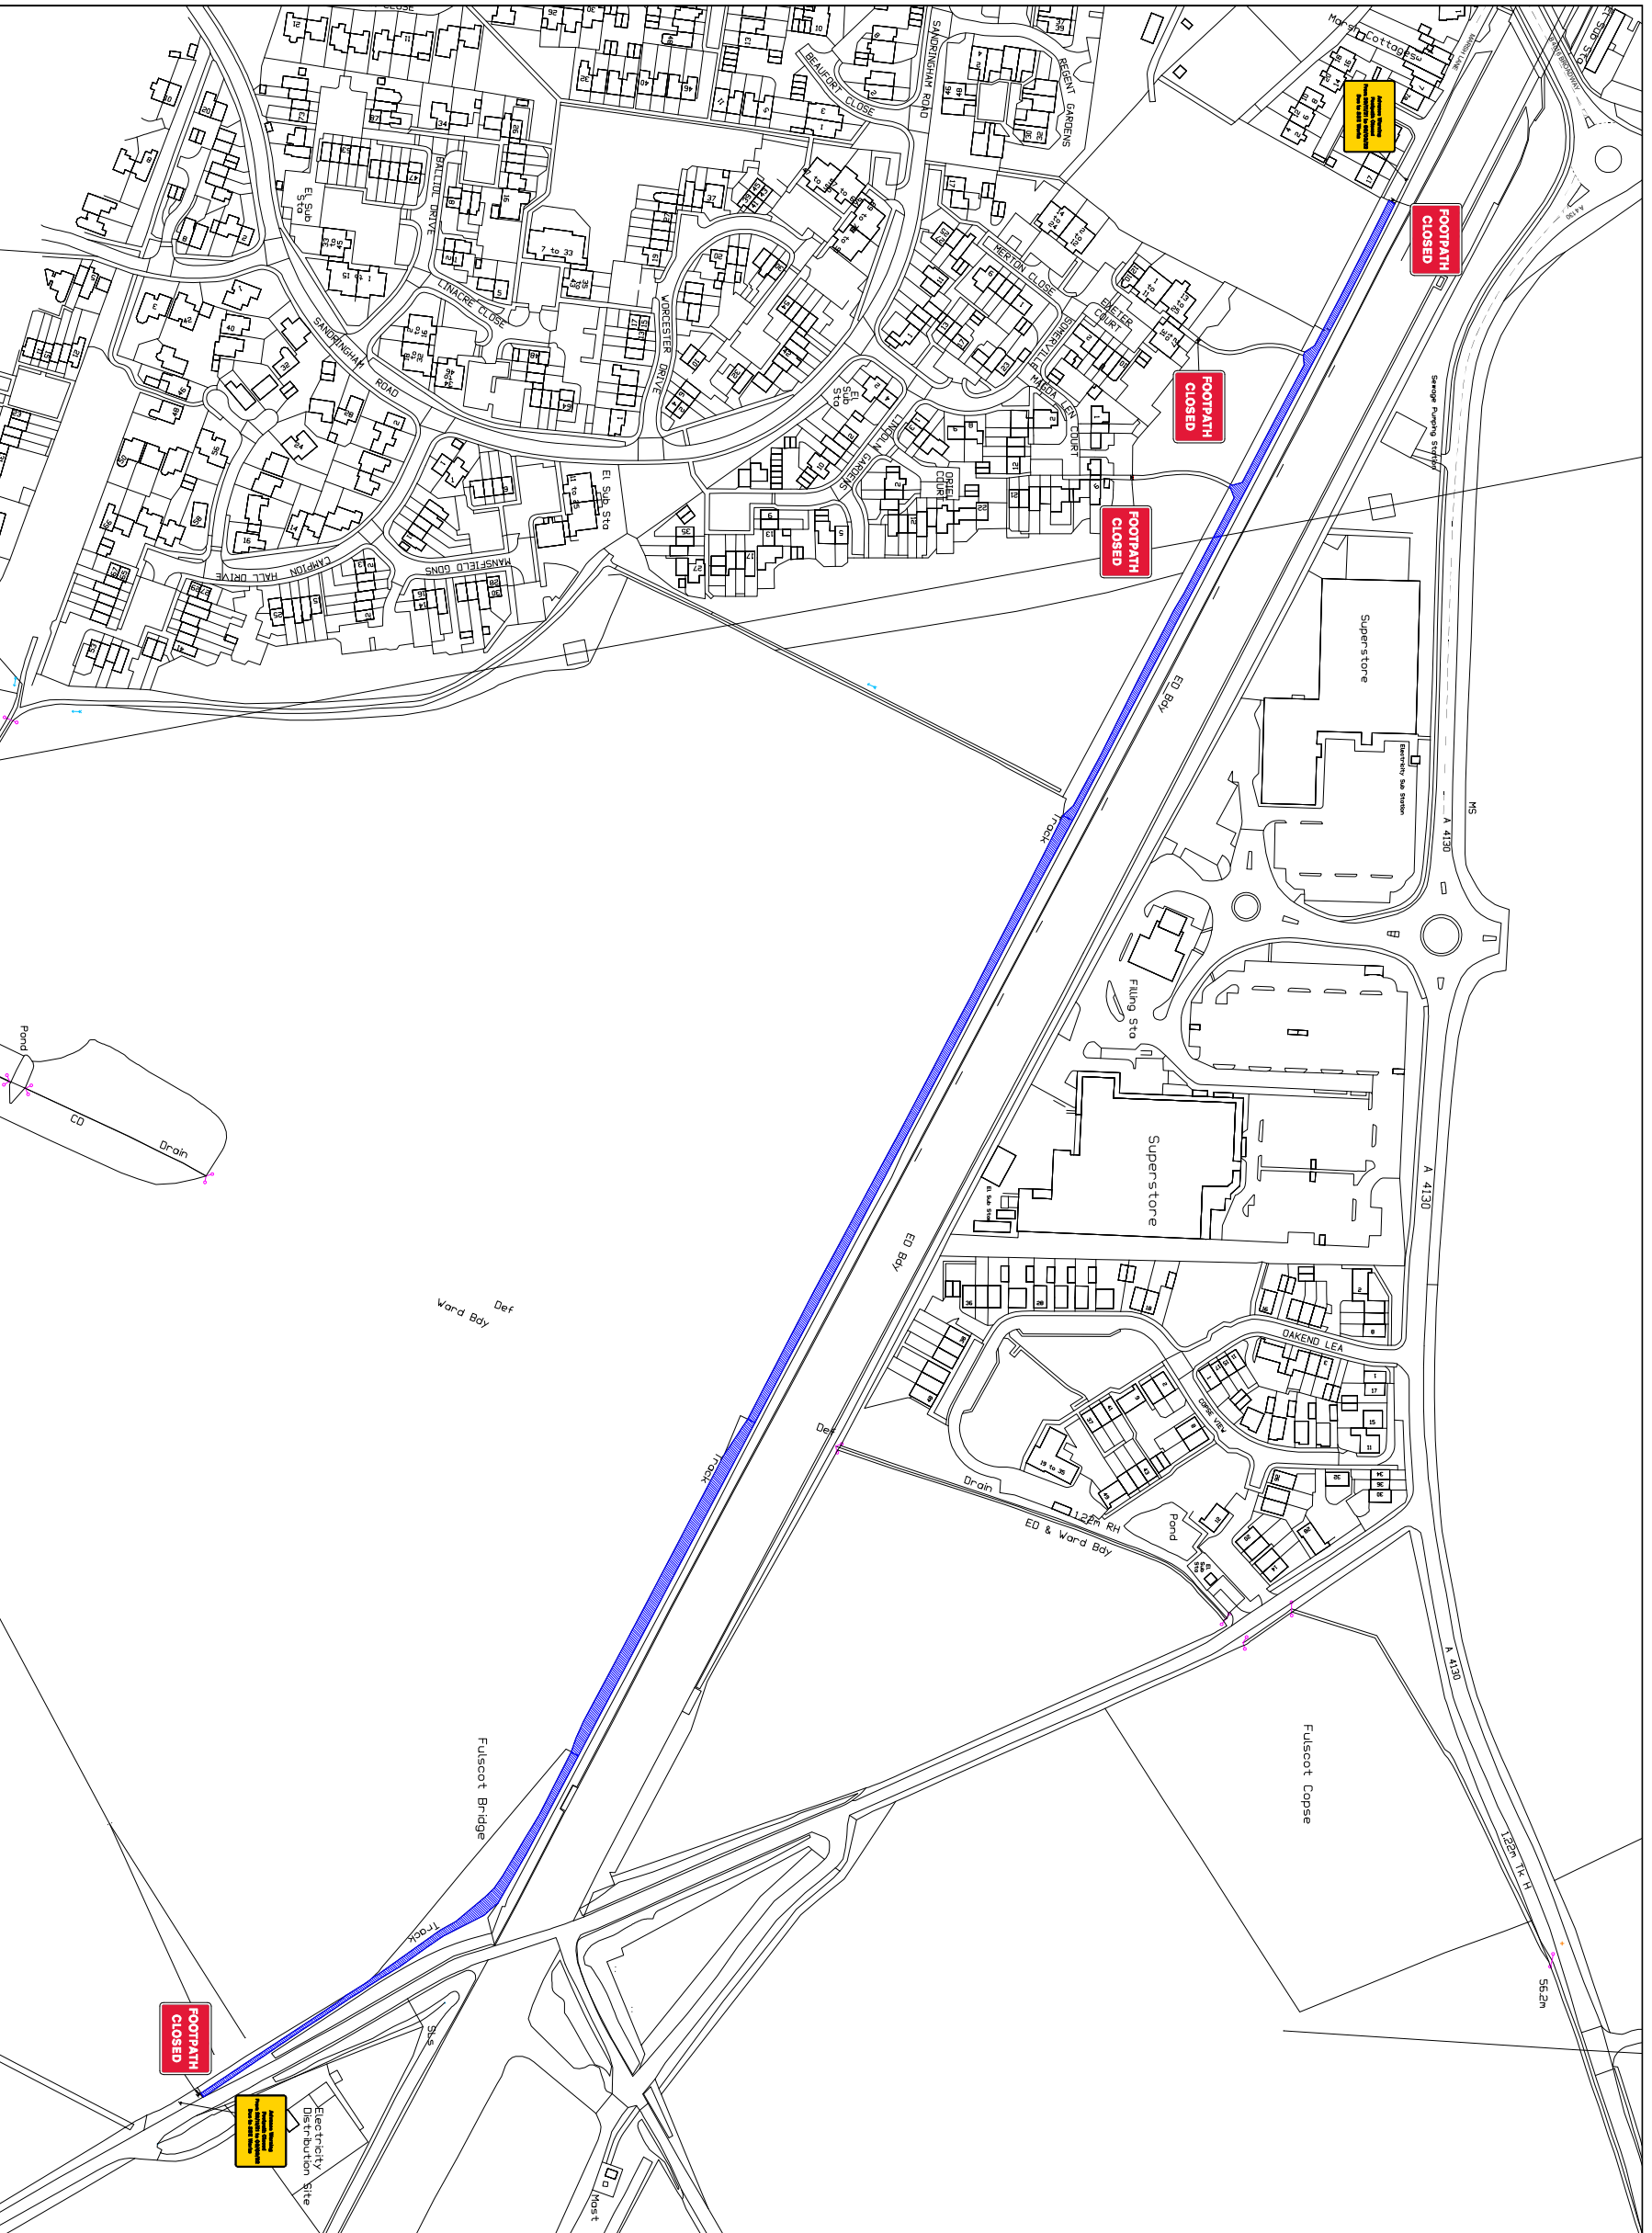

## Key

- Traffic Sign
- Traffic Cone
- Pedestrian Traffic Signal
- Working Space
- Vehicle & Spoil Area
- No Waiting Cone
- Traffic Separator Blocks
- Kerb Ramp
- Pedestrian Barrier

Cone lights spaced minimum 9m  
 cones to be 750mm or 1m

All works to be carried out as per  
 Safety at Streetworks and Roadworks  
 A Code of Practice October 2013

## Location of Works

**Footpath From Marsh Lane  
 To Fulscot Bridge  
 Didcot**

Minimum sideways safety zone 0.5m Min	(S)
Minimum longways safety zone 0.5m Min	(L)

DATE 21/09/2021

SCALE NOT TO SCALE

DRAWING NO.  
**INS/SSE/1243 Ph1 (A)**